
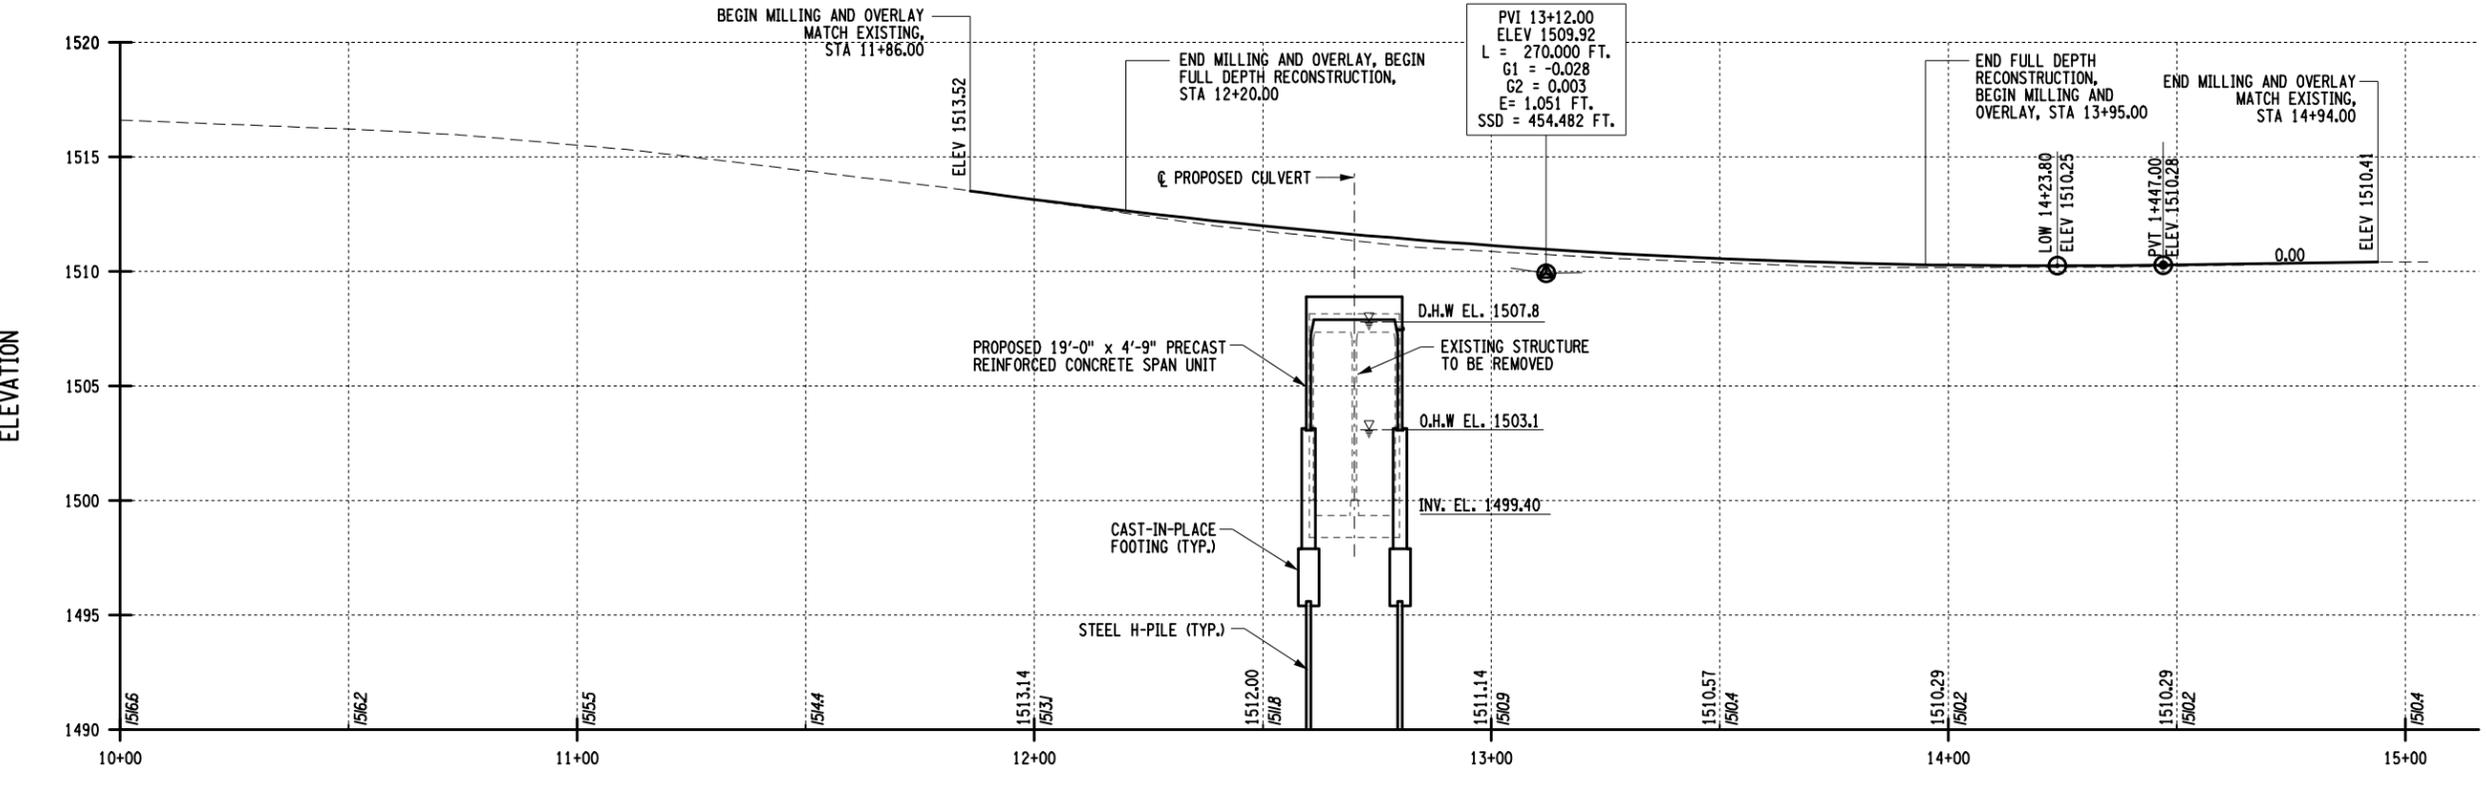


CHECKED BY T. LINDO  
 DRAFTED BY T. LINDO  
 CHECKED BY T. LINDO  
 ESTIMATED BY T. LINDO  
 DESIGNED BY T. LINDO  
 JOB MANAGER T. LINDO  
 C. SICHAK  
 SUPERVISOR C. SICHAK  
 10:57  
 FILE NAME = 19738-00\_Plan.dgn  
 DATE/TIME = 3-JUL-2024  
 USER = LindoT

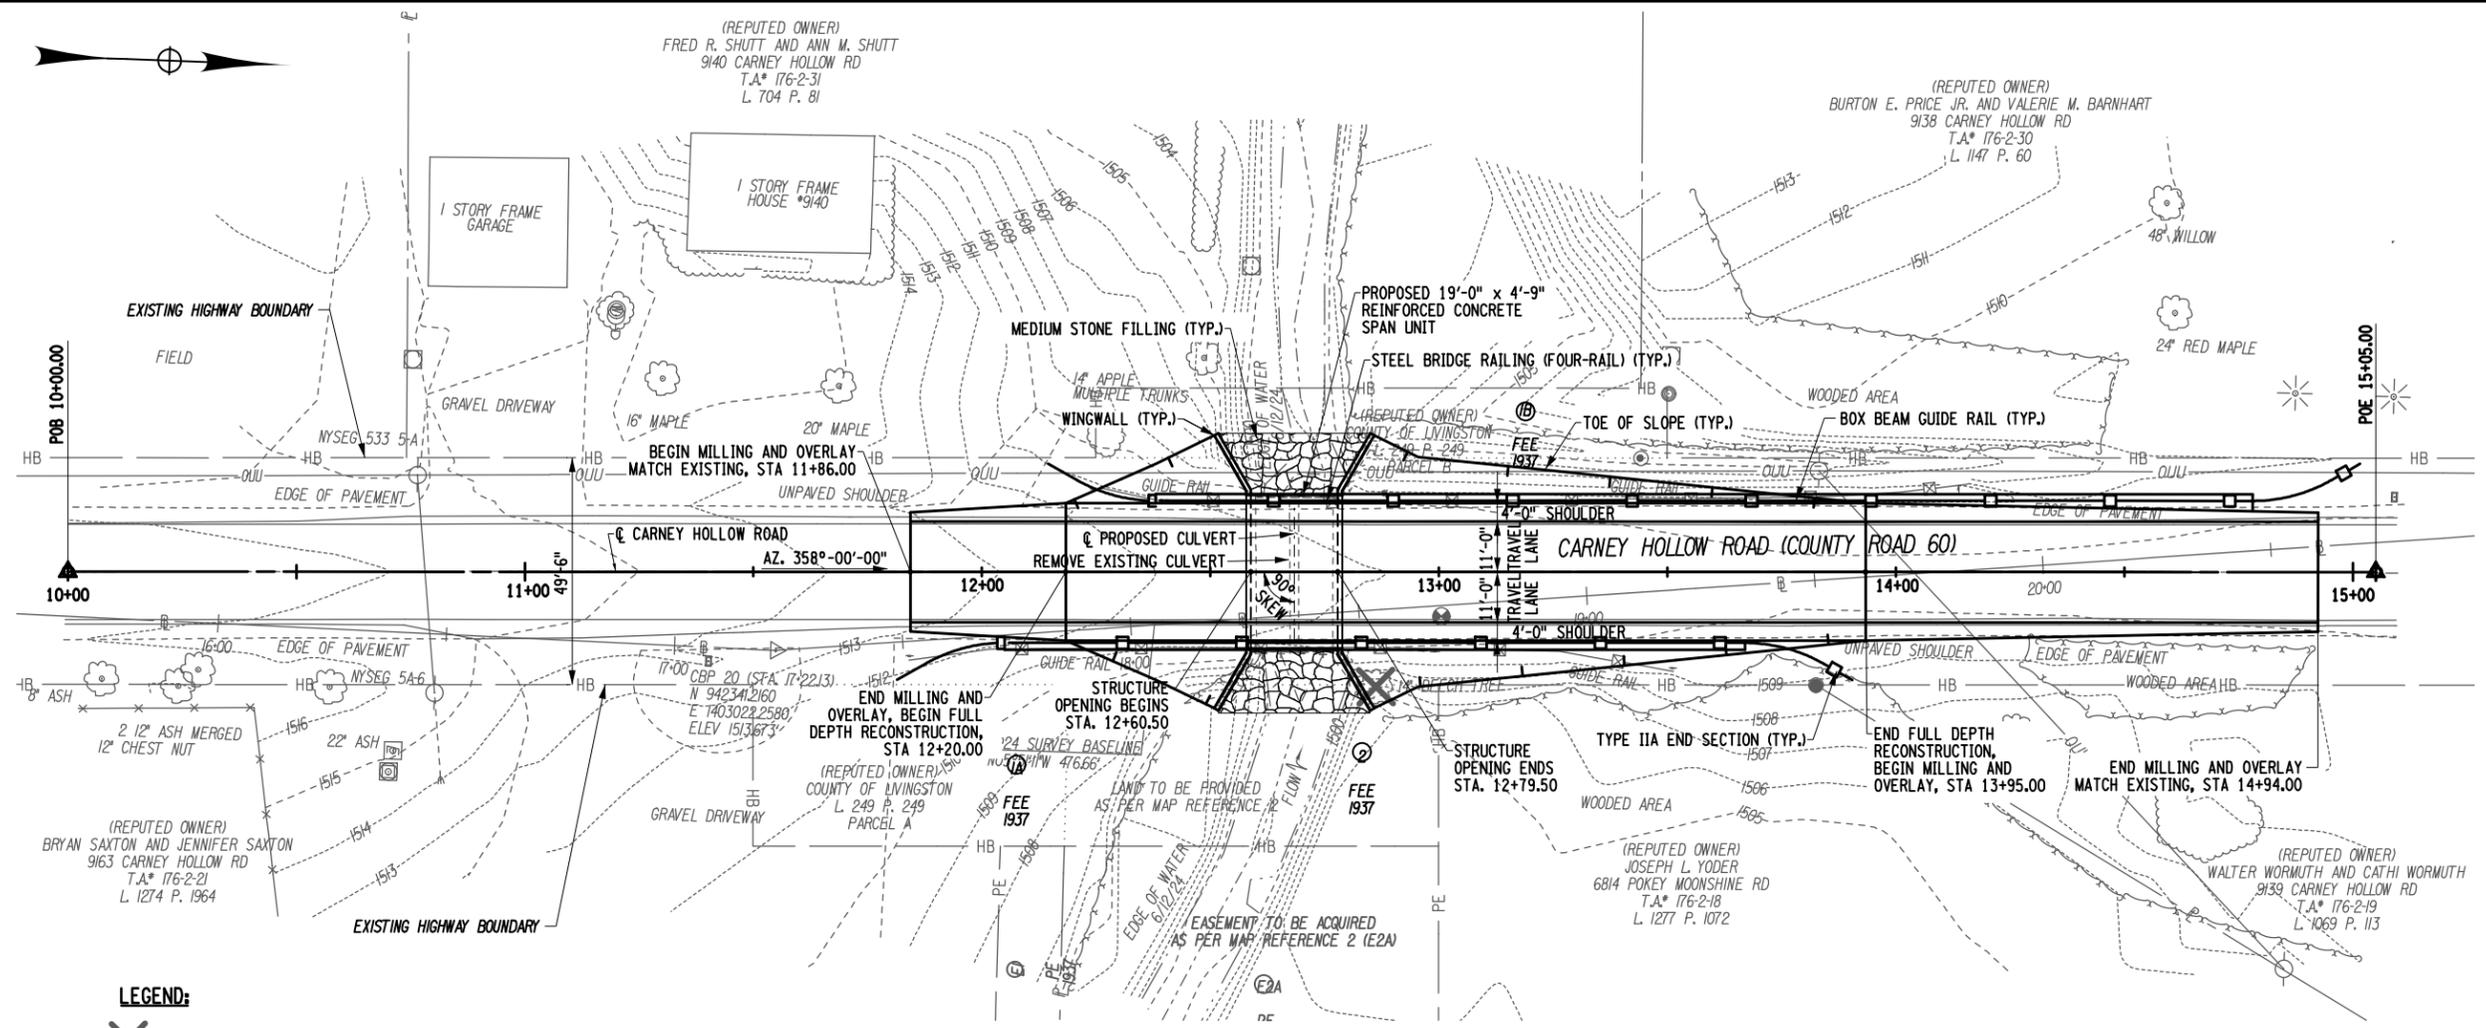

DATE \_\_\_\_\_ DATE \_\_\_\_\_

NOTE: UNAUTHORIZED ALTERATION OR ADDITION TO THIS DRAWING IS A VIOLATION OF THE NEW YORK STATE EDUCATION LAW ARTICLE 145, SECTION 7209.

REVISIONS			
NO.	DESCRIPTION	BY	DATE

CLIENT



LIVINGSTON COUNTY  
HIGHWAY DEPARTMENT

PROJECT NAME  
**CULVERT REPLACEMENT**  
 CARNEY HOLLOW ROAD (CR-60)  
 OVER  
 CARNEY HOLLOW CREEK  
 C.I.N. 60000911

DRAWING TITLE  
**PLAN AND PROFILE**

SCALE 1" = 40'	DATE JULY 2024
P.I.N. 4BNY.62	EAA PROJECT NO. 19738-00
SHEET NO. OF X	DRAWING NO.

DATE \_\_\_\_\_ DATE \_\_\_\_\_

NOTE: UNAUTHORIZED ALTERATION OR ADDITION TO THIS DRAWING IS A VIOLATION OF THE NEW YORK STATE EDUCATION LAW ARTICLE 145, SECTION 7209.


REVISIONS			
NO.	DESCRIPTION	BY	DATE




PROJECT NAME  
**CULVERT REPLACEMENT**  
 CARNEY HOLLOW ROAD (CR-60)  
 OVER  
 CARNEY HOLLOW CREEK  
 C.I.N. 60000911

DRAWING TITLE  
**TYPICAL SECTIONS**


SCALE AS NOTED	DATE JULY 2024
P.I.N. 4BNY.62	EAA PROJECT NO. 19738-00
SHEET NO. 3 OF X	DRAWING NO. TYP-1

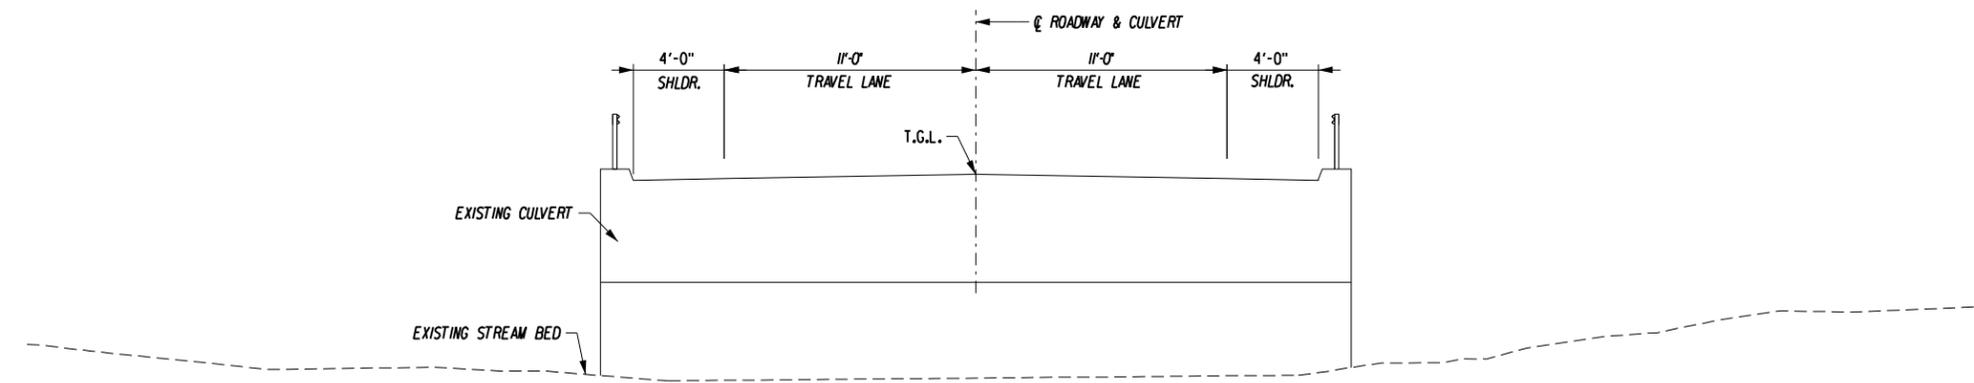

**EXISTING SECTION**  
 SCALE: 1/8"=1'-0"

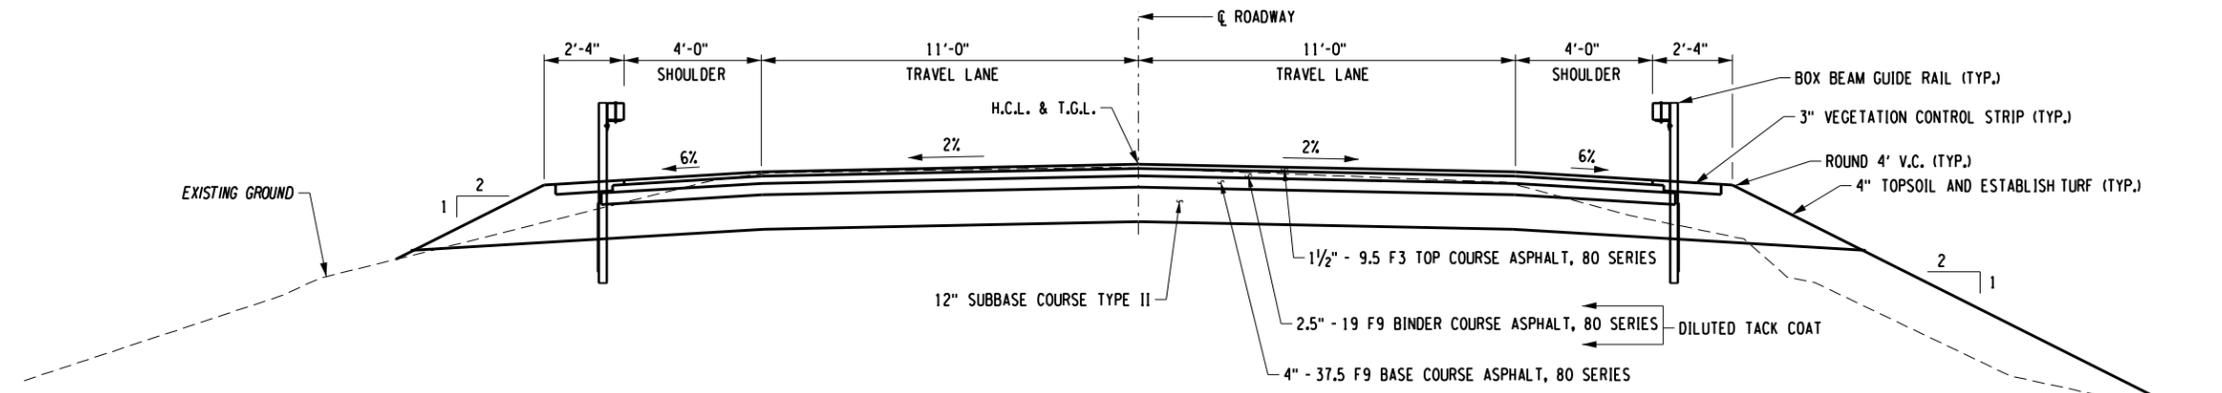

**RECONSTRUCTION SECTION**  
 SCALE: 3/16"=1'-0"

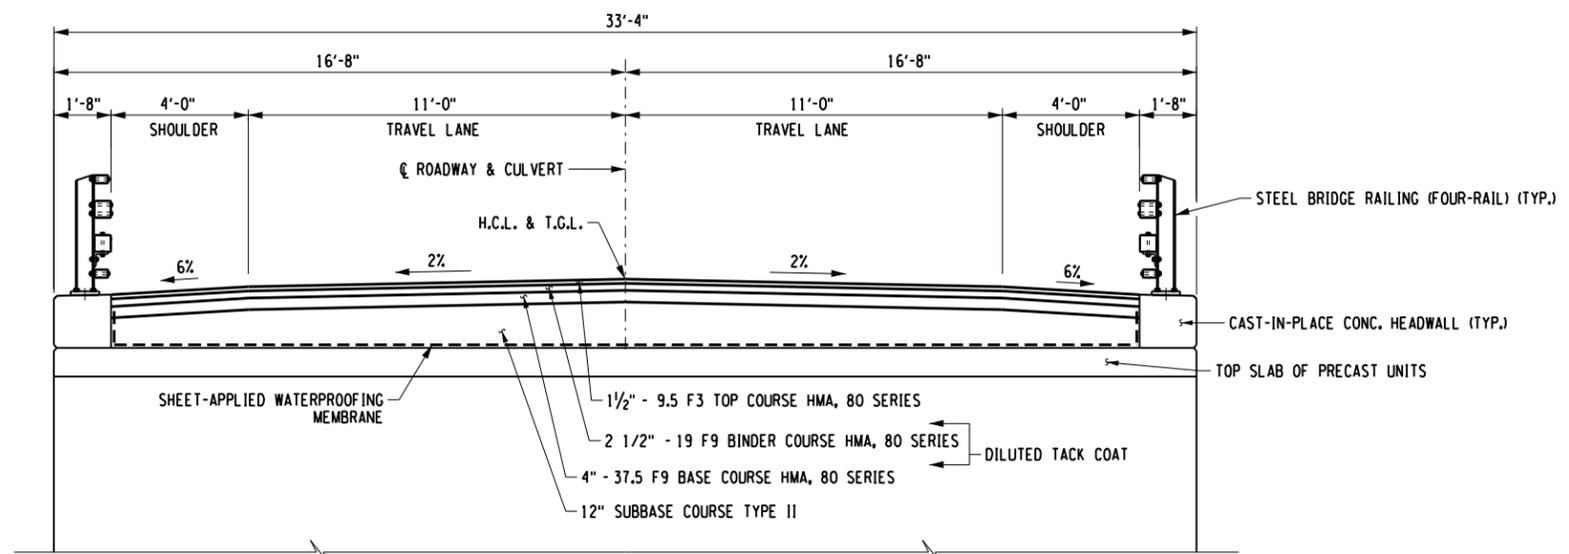

**PROPOSED TRANSVERSE CULVERT SECTION**  
 SCALE: 3/16"=1'-0"

FILE NAME = N:\19738-00-CarneyHollow\Drawings\Structures\19738-00\_Sections.dgn  
 DATE/TIME = 7/26/2024 10:49:10 AM  
 USER = farralle  
 DESIGN SUPERVISOR C. SICHAK  
 JOB MANAGER  
 CHECKED BY  
 ESTIMATED BY  
 DRAFTED BY T. LINDO  
 CHECKED BY